


P:\2017\20170002 - NH DOT - Approach Plan Study\600 Discipline\620 - GIS Drawings\ArchMap\Skyhaven Airport\Skyhaven\_Airspace\_BB

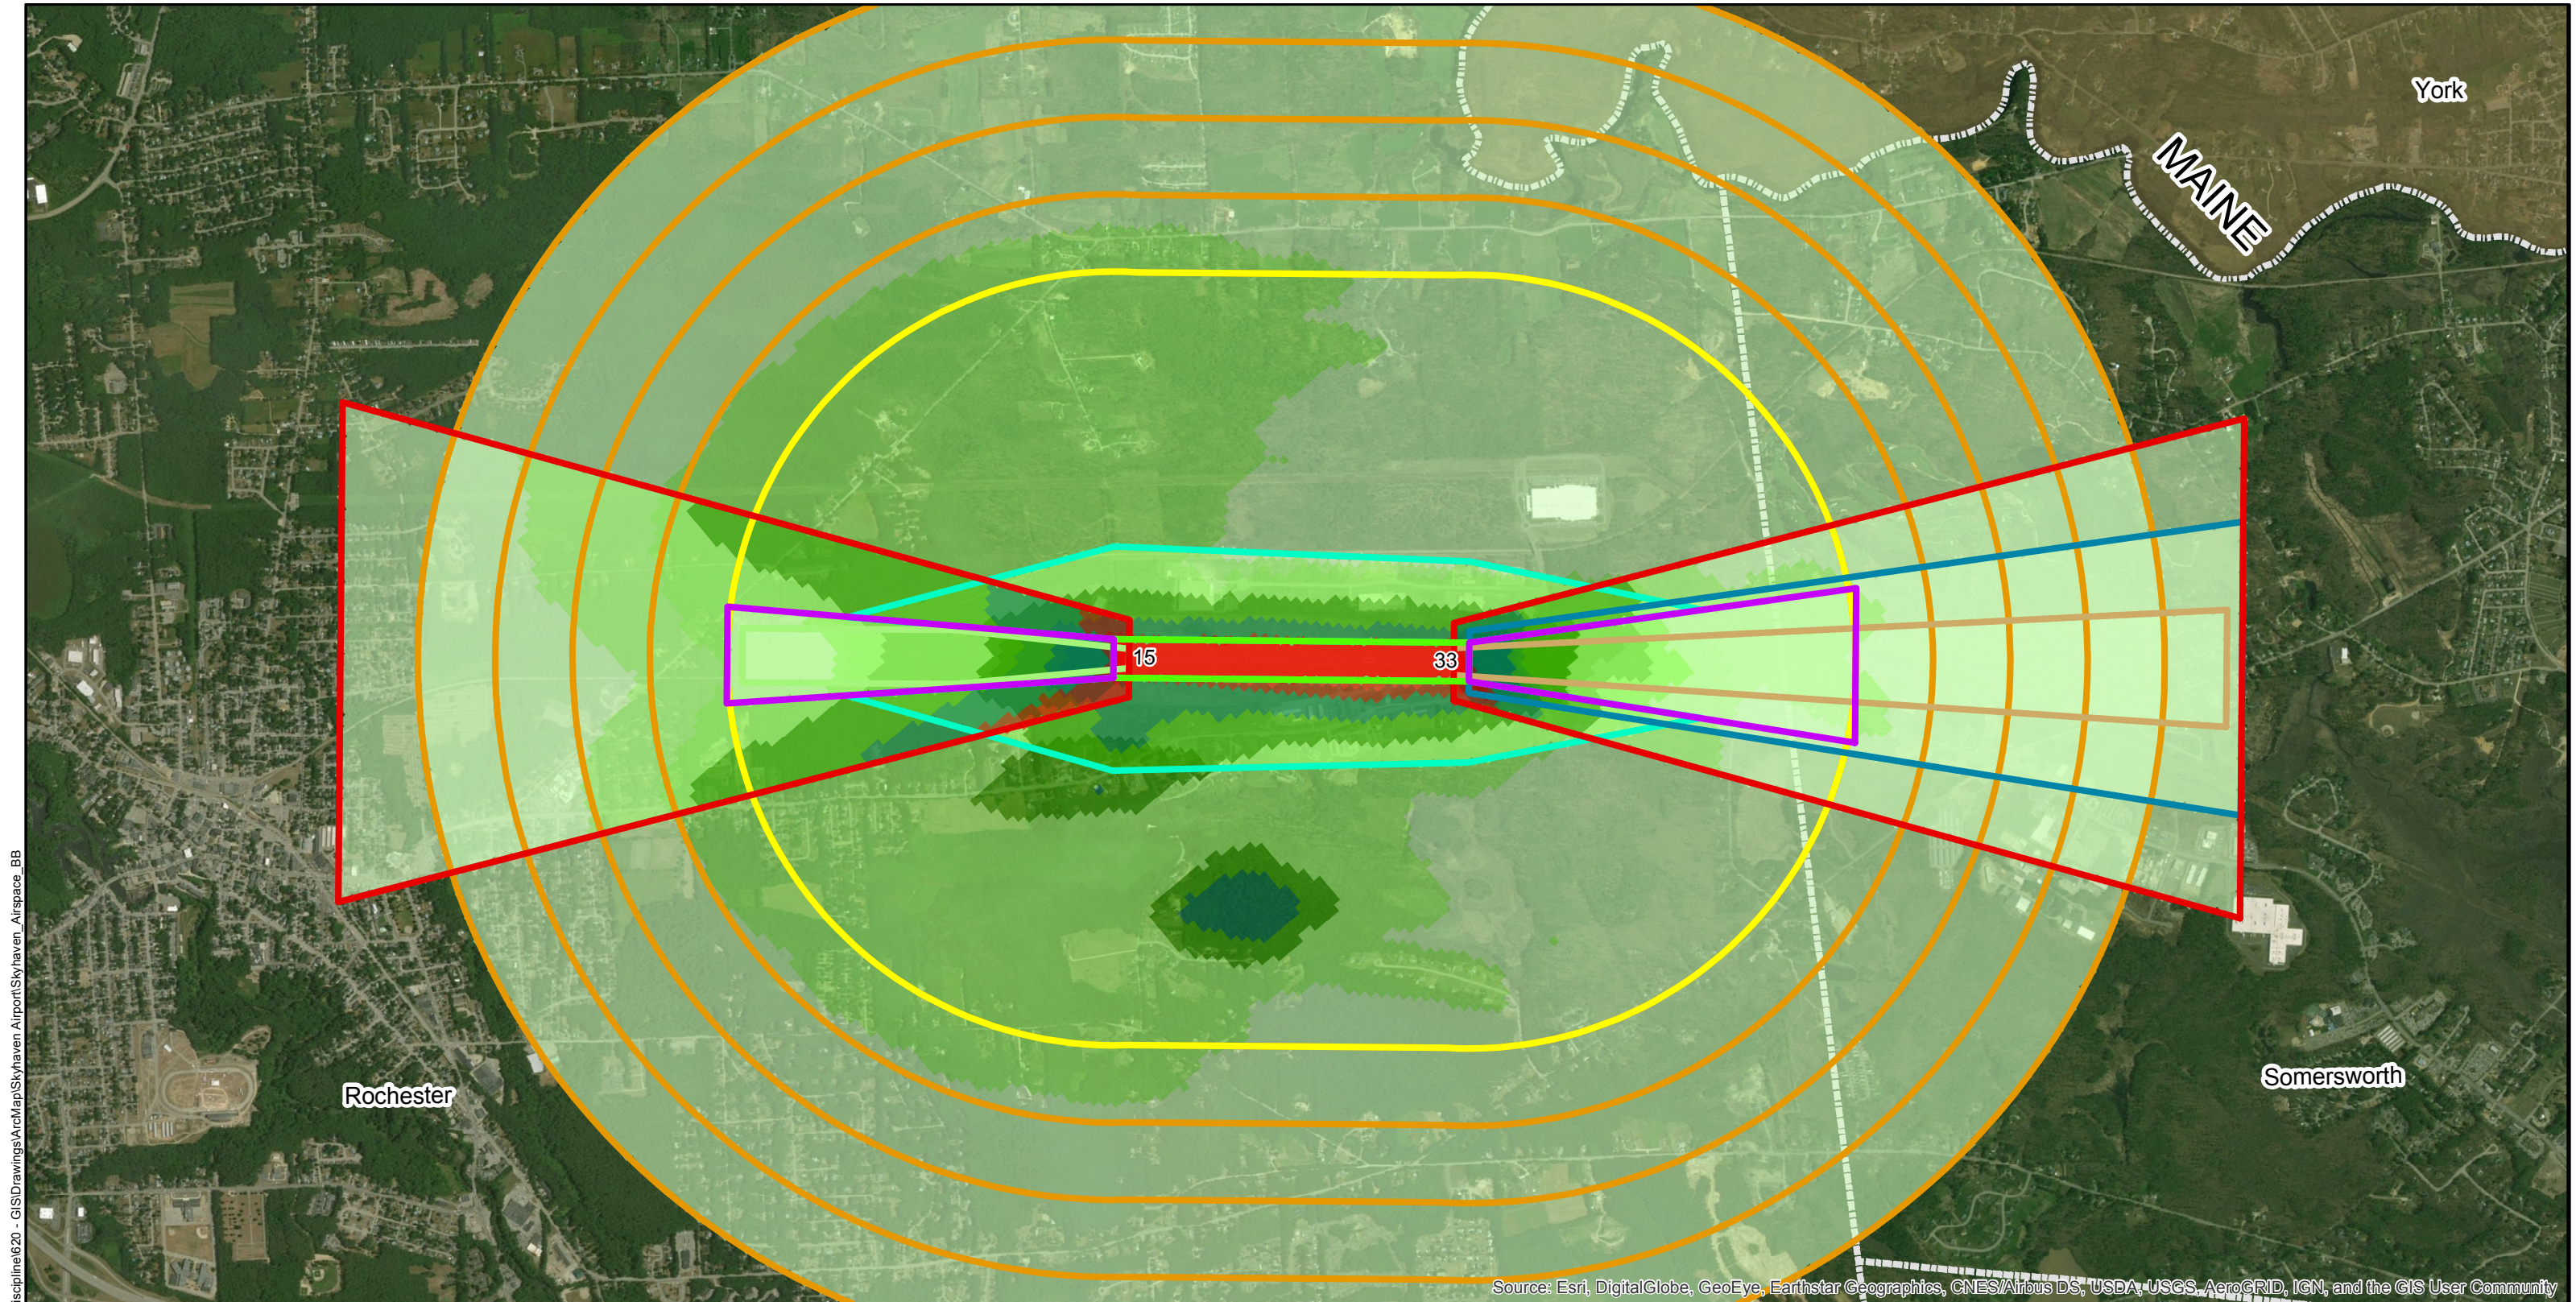

Source: Esri, DigitalGlobe, GeoEye, Earthstar Geographics, CNES/Airbus DS, USDA, USGS, AeroGRID, IGN, and the GIS User Community


**Legend**

- Part 77 Approach
- Part 77 Transitional
- Part 77 Horizontal
- Part 77 Conical
- Part 77 Primary
- Threshold Sighting Surface Row 2
- Threshold Sighting Surface Row 5
- Threshold Sighting Surface Row 8 GQS
- Threshold Sighting Surface Row 9 Departure
- Town Boundaries
- Maine Political Boundaries

- 0' Above Ground Level
- 0' - 15' Above Ground Level
- 16' - 50' Above Ground Level
- 51' - 100' Above Ground Level
- 101' - 200' Above Ground Level
- 201' + Above Ground Level

NOTE:  
1. PLAN PREPARED IN CONFORMANCE WITH NH REV STAT § 424:3 (2015)  
2. DRAWN IN ACCORDANCE WITH AC 150/5300-13A, TABLE 3-2 AND PART 77, OBJECTS AFFECTING NAVIGABLE AIRSPACE.  
3. RUNWAY 15 IS A VISUAL RUNWAY. RUNWAY 15 DRAWN IN ACCORDANCE WITH CRITERIA DEPICTED IN TABLE 3-2, ROW 2 & 9. THRESHOLD SITING SURFACE DRAWN WITH A 20:1 SLOPE.  
4. RUNWAY 15 PART 77 APPROACH SURFACE DRAWN WITH A 20:1 SLOPE.  
5. RUNWAY 33 HAS AN LPV NONPRECISION INSTRUMENT APPROACH WITH A 1 MILE VISIBILITY MINIMUM. RUNWAY 33 DRAWN IN ACCORDANCE WITH CRITERIA DEPICTED IN TABLE 3-2, ROW 5, 8 & 9. THRESHOLD SITING SURFACE DRAWN WITH A 20:1 SLOPE, GLIDE SLOPE QUALIFICATION SURFACE DRAWN WITH A 30:1 SLOPE.  
6. RUNWAY 33 PART 77 APPROACH SURFACE DRAWN WITH A 20:1 SLOPE.  
7. ALL DEPARTURE SURFACES DRAWN USING A SLOPE OF 40:1.  
8. PART 77 TRANSITIONAL SURFACE DRAWN WITH A 7:1 SLOPE. CONICAL SURFACE DRAWN WITH A 20:1 SLOPE.  
9. PROPOSED STRUCTURES AND OBJECTS OF NATURAL GROWTH 200 FEET OR TALLER AS MEASURED FROM ADJUSTED GROUND ELEVATION REQUIRE NOTIFICATION TO THE FAA. REFER TO 14 C.F.R. § 77.9. FOR ADDITIONAL NOTIFICATION CRITERIA.  
10. ALL POLITICAL SUBDIVISIONS OVERLAYED BY AIRSPACE SURFACES SHOULD ADOPT A ZONING ORDINANCE TO RESTRICT THE HEIGHT OF STRUCTURES AND OBJECTS OF NATURAL GROWTH NEAR THE AIRPORT. IMPACTED POLITICAL SUBDIVISIONS INCLUDE THE CITY OF ROCHESTER, NH, CITY OF SOMERSWORTH, NH, AND TOWN OF YORK, ME.  
11. GROUND ELEVATION BASED ON USGS DATA.  
12. FOR PLANNING PURPOSES ONLY. SURVEY DATA NECESSARY PRIOR TO ANY PROPOSED CONSTRUCTION.

0 1,000 2,000 4,000 Feet

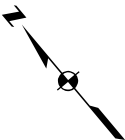

**JACOBS**

**Skyhaven Airport  
Building Height Map**

Rochester, NH

NAME: bbrewster

DATE: MAY 2018